


**PLAN VIEW**

SCALE: NONE

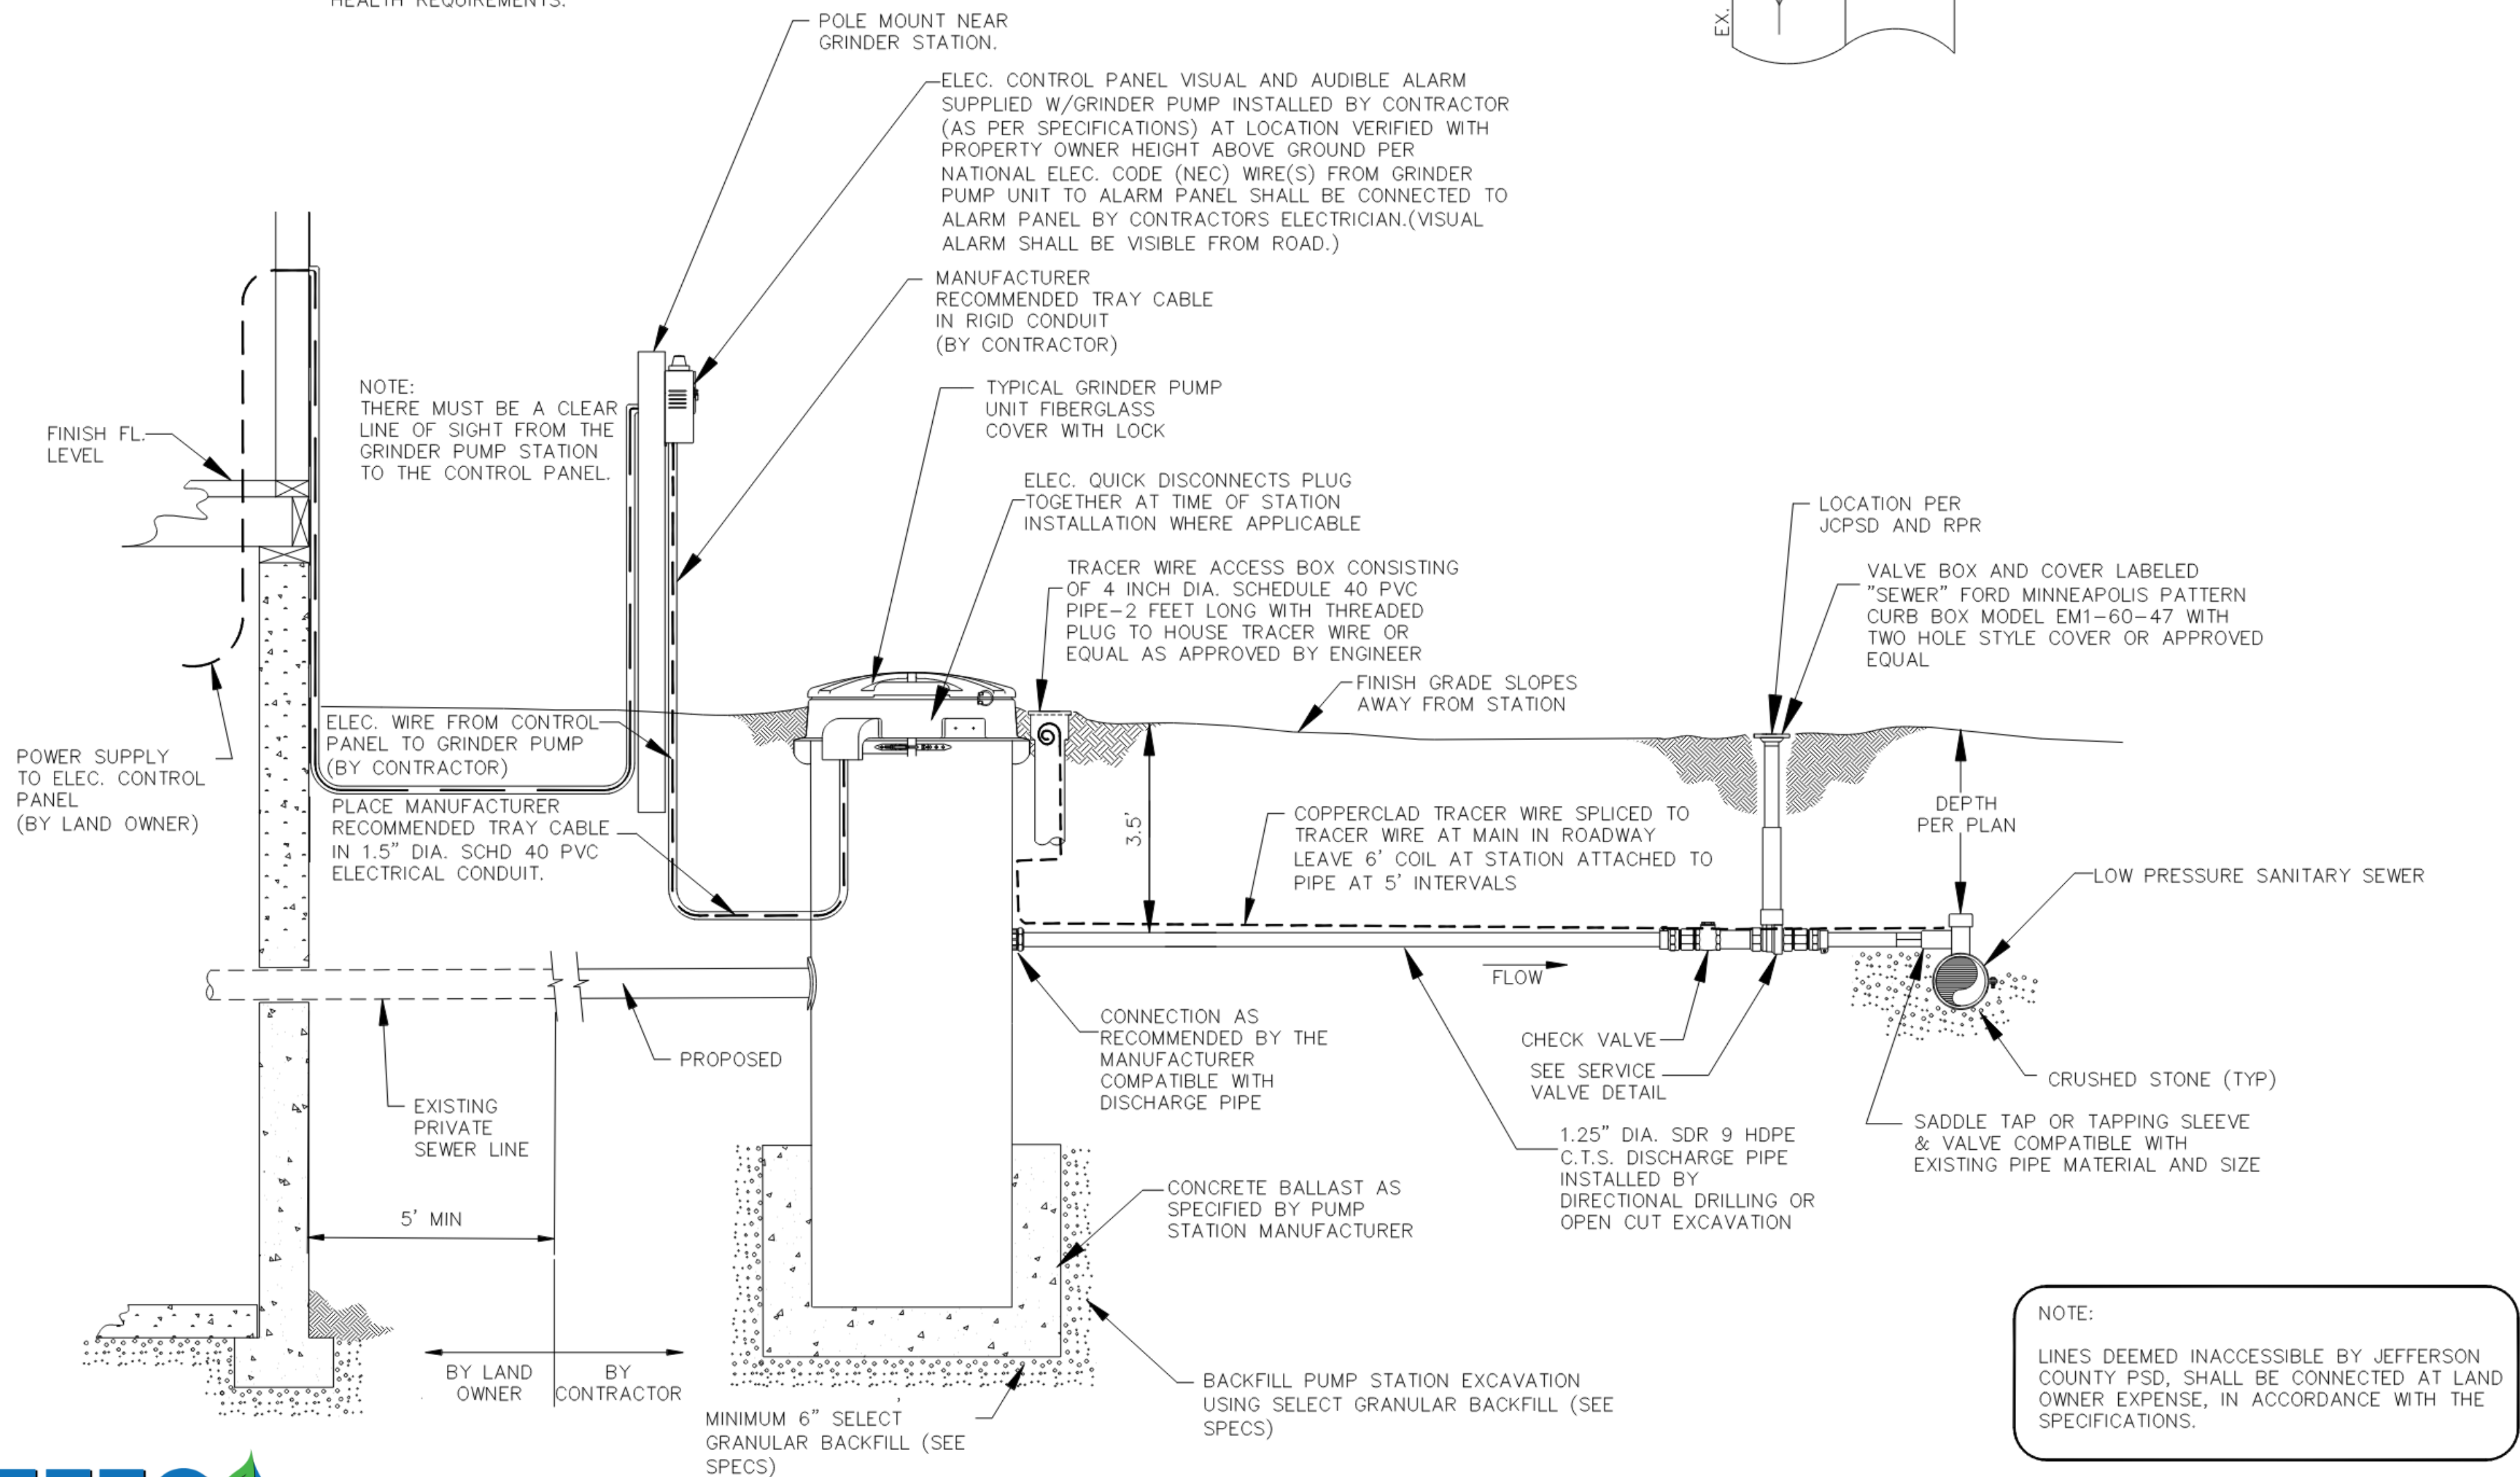

**SECTION VIEW**

SCALE: NONE

**TYPICAL LOW PRESSURE SEWER INSTALLATION GUIDELINES**